



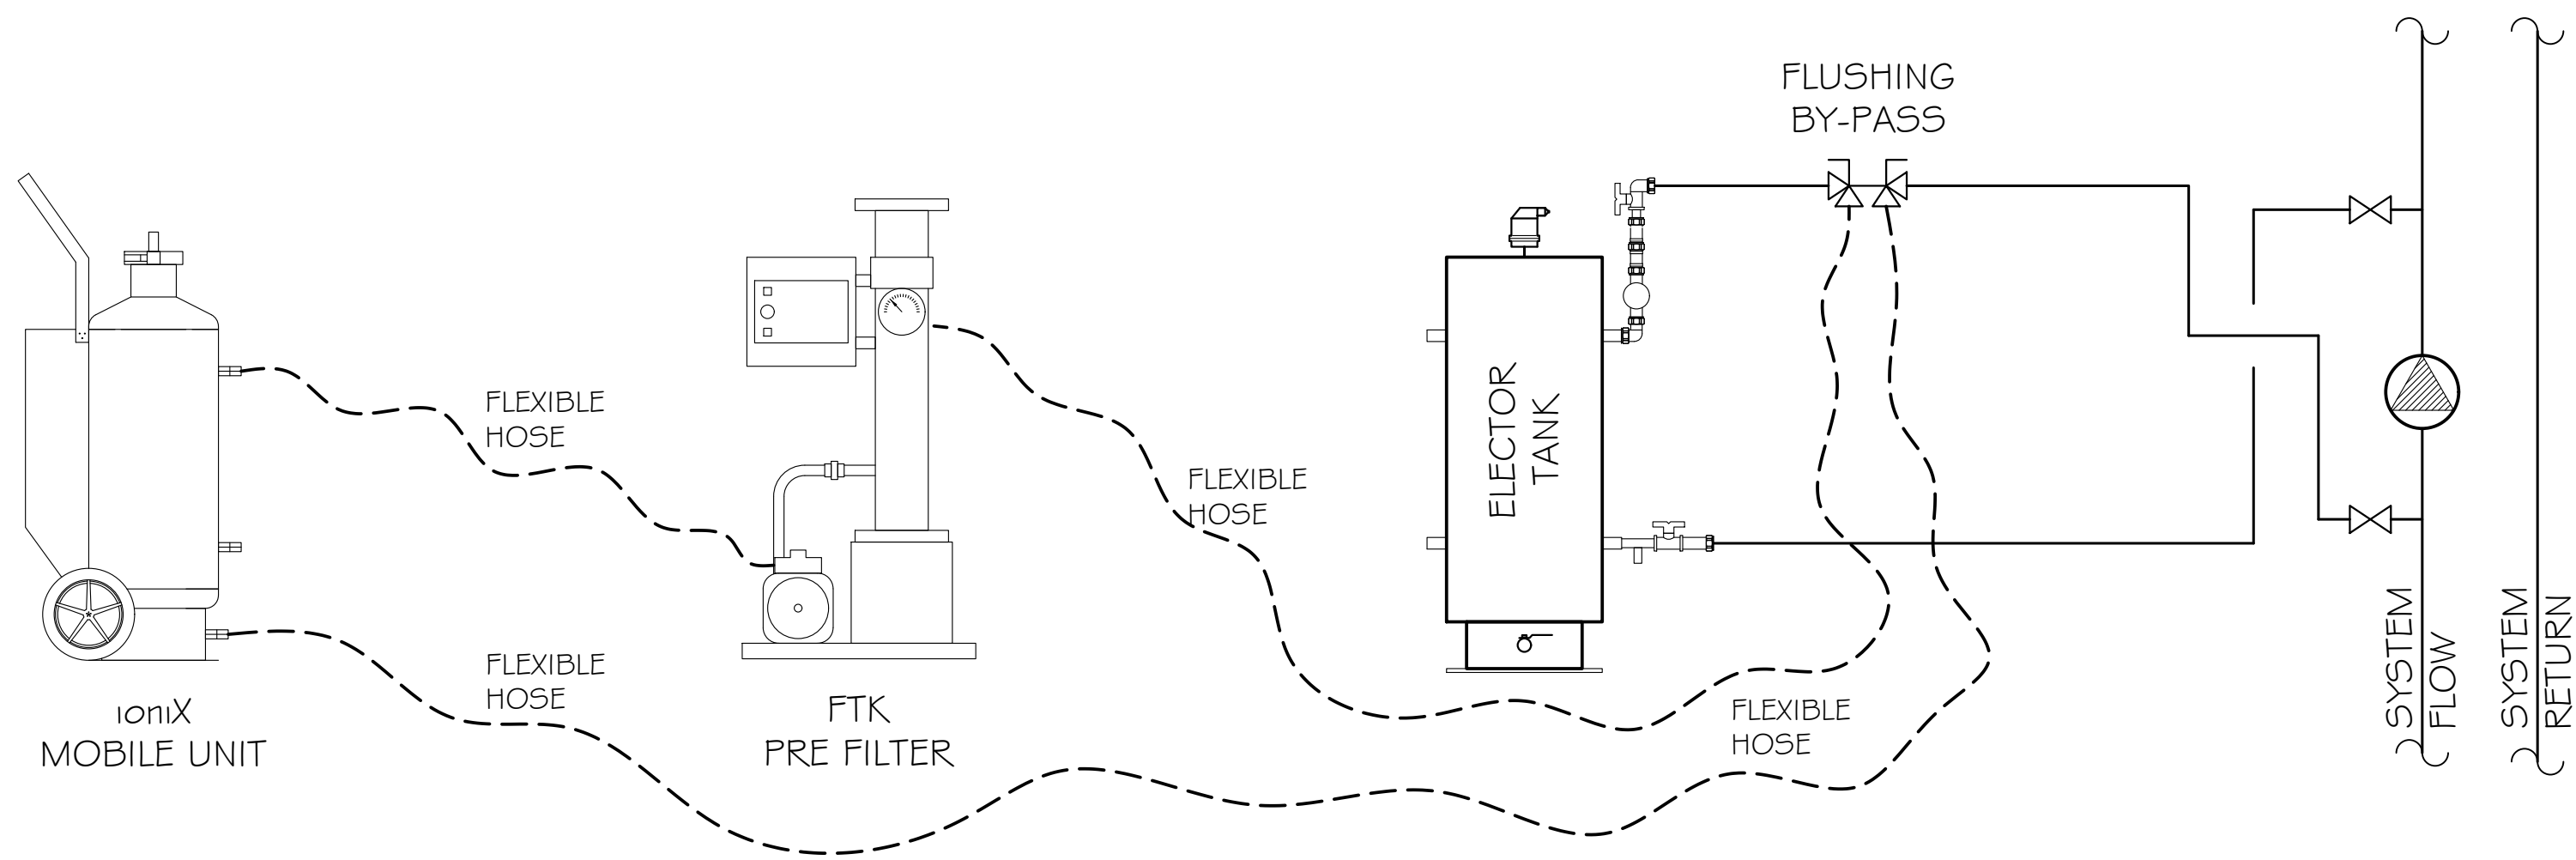

IN-LINE TREATMENT USING ioniX MOBILE +
FTK PRE FILTER UTILISING FLUSHING BY-PASS
FROM ELECTOR TANK INSTALLATION

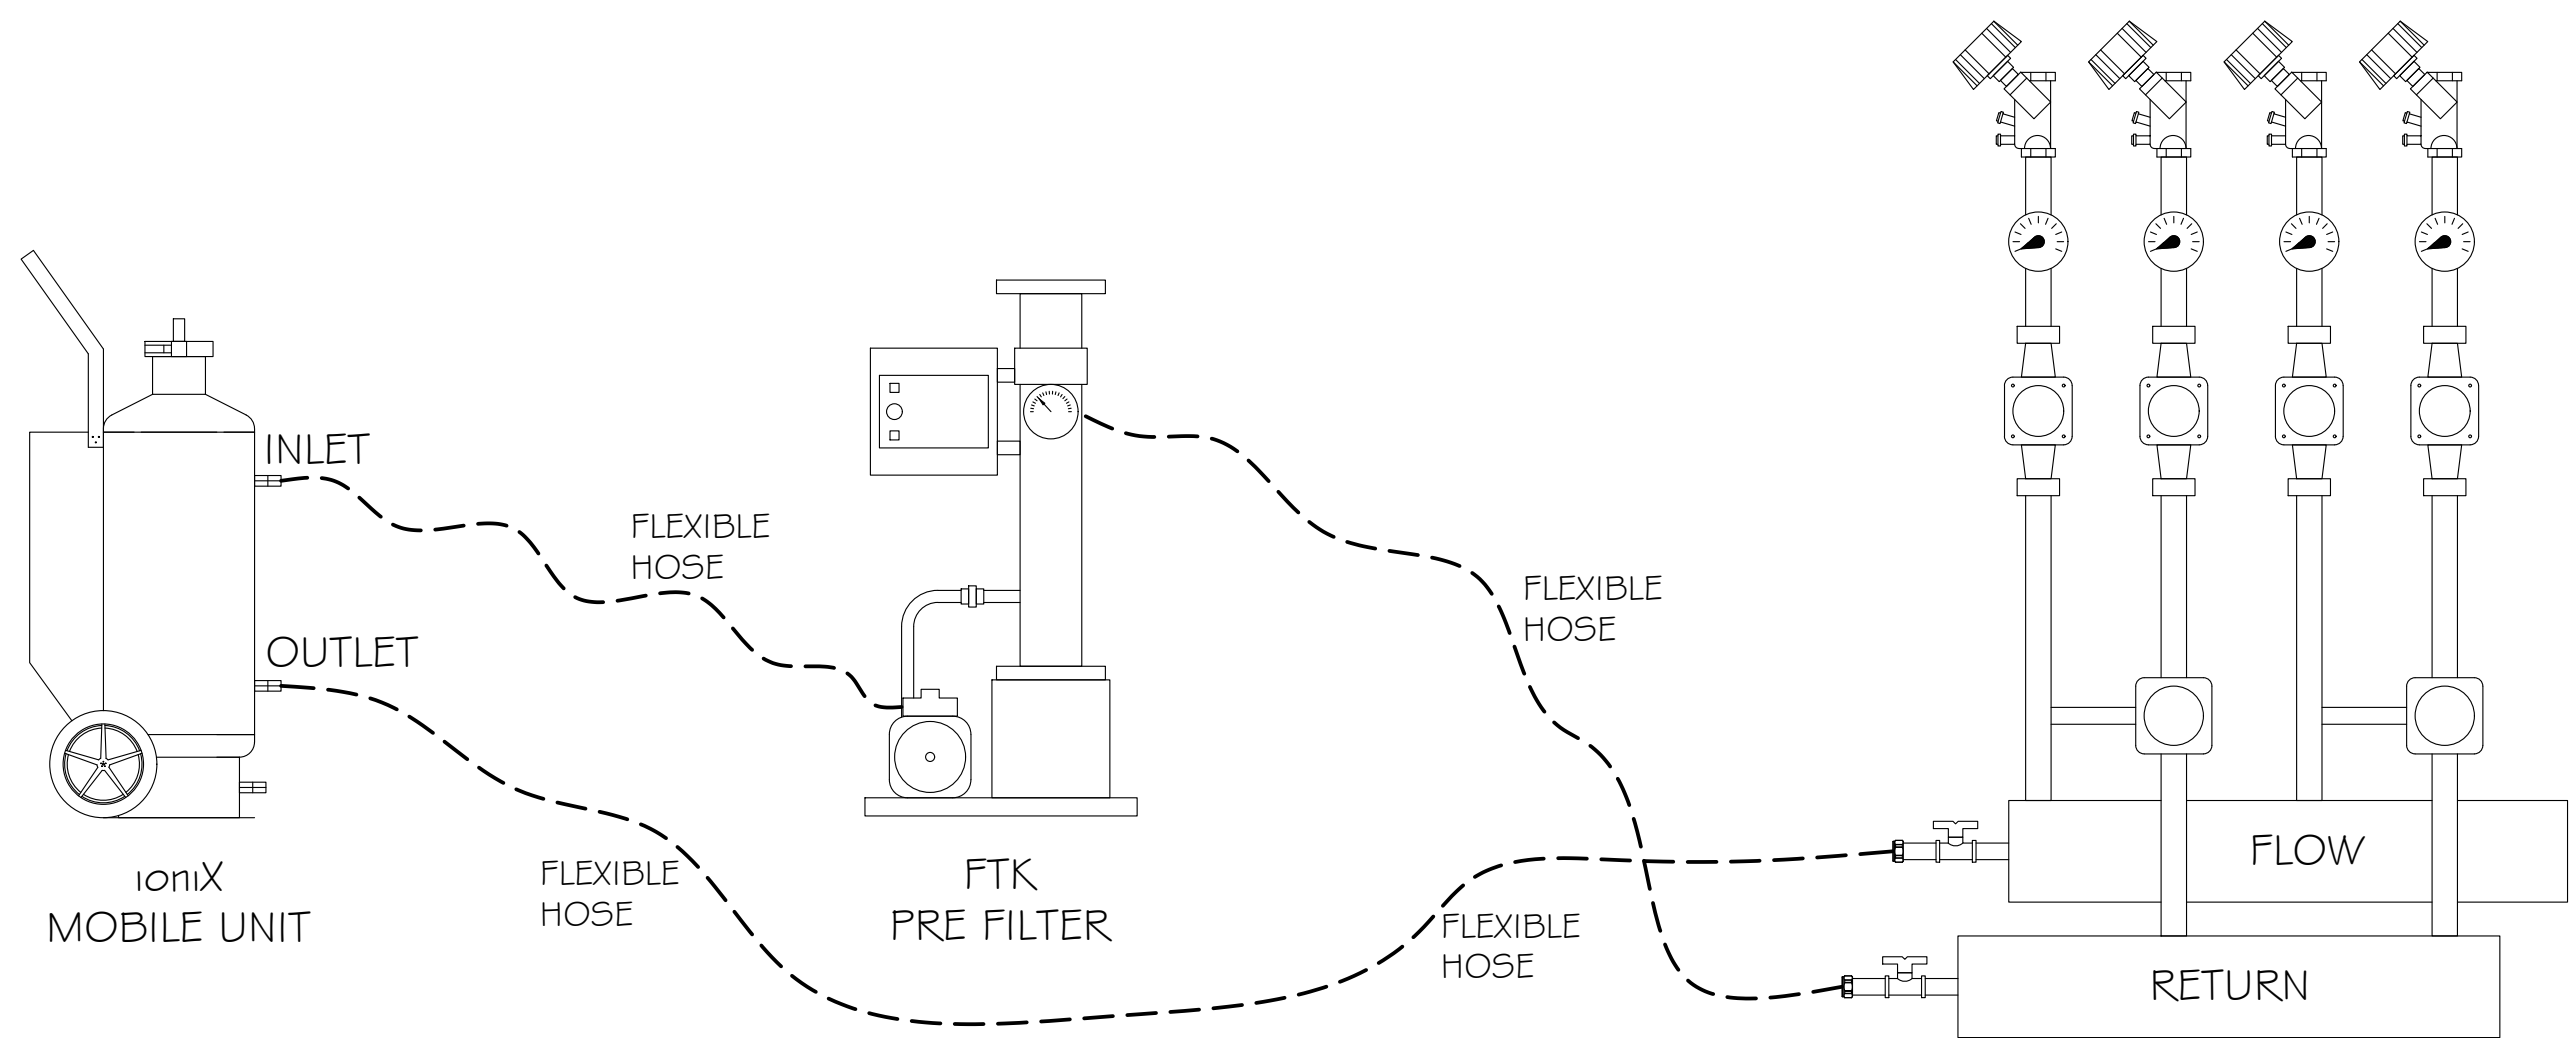

IN-LINE TREATMENT USING ioniX MOBILE +
FTK PRE FILTER CONNECTING TO SYSTEM PIPEWORK
AT LOWEST TEMPERATURE POINT

A	21/7/23	DRAWING UPDATED
REV	DATE	REVISION



Unit 3
The Glenmore Centre
Fancy Road
Poole, BH12 4FB
Tel: 01256 587 800, Email: info@gemtex.co.uk, Web: www.gemtex.co.uk

CLIENT			
PROJECT ioniX MOBILE INSTALLATION (TEMPORARY)			
TITLE TYPICAL ioniX & FTK PRE FILTER INSTALLATIONS (TEMPORARY)			
DRAWN Bjw	CHECKED SC	DATE JULY 2023	SCALE N.T.S.
DRAWING No	EWI – ENV – 001	A	
DRAWING STATUS			